


TERBAK ACHTERKANT

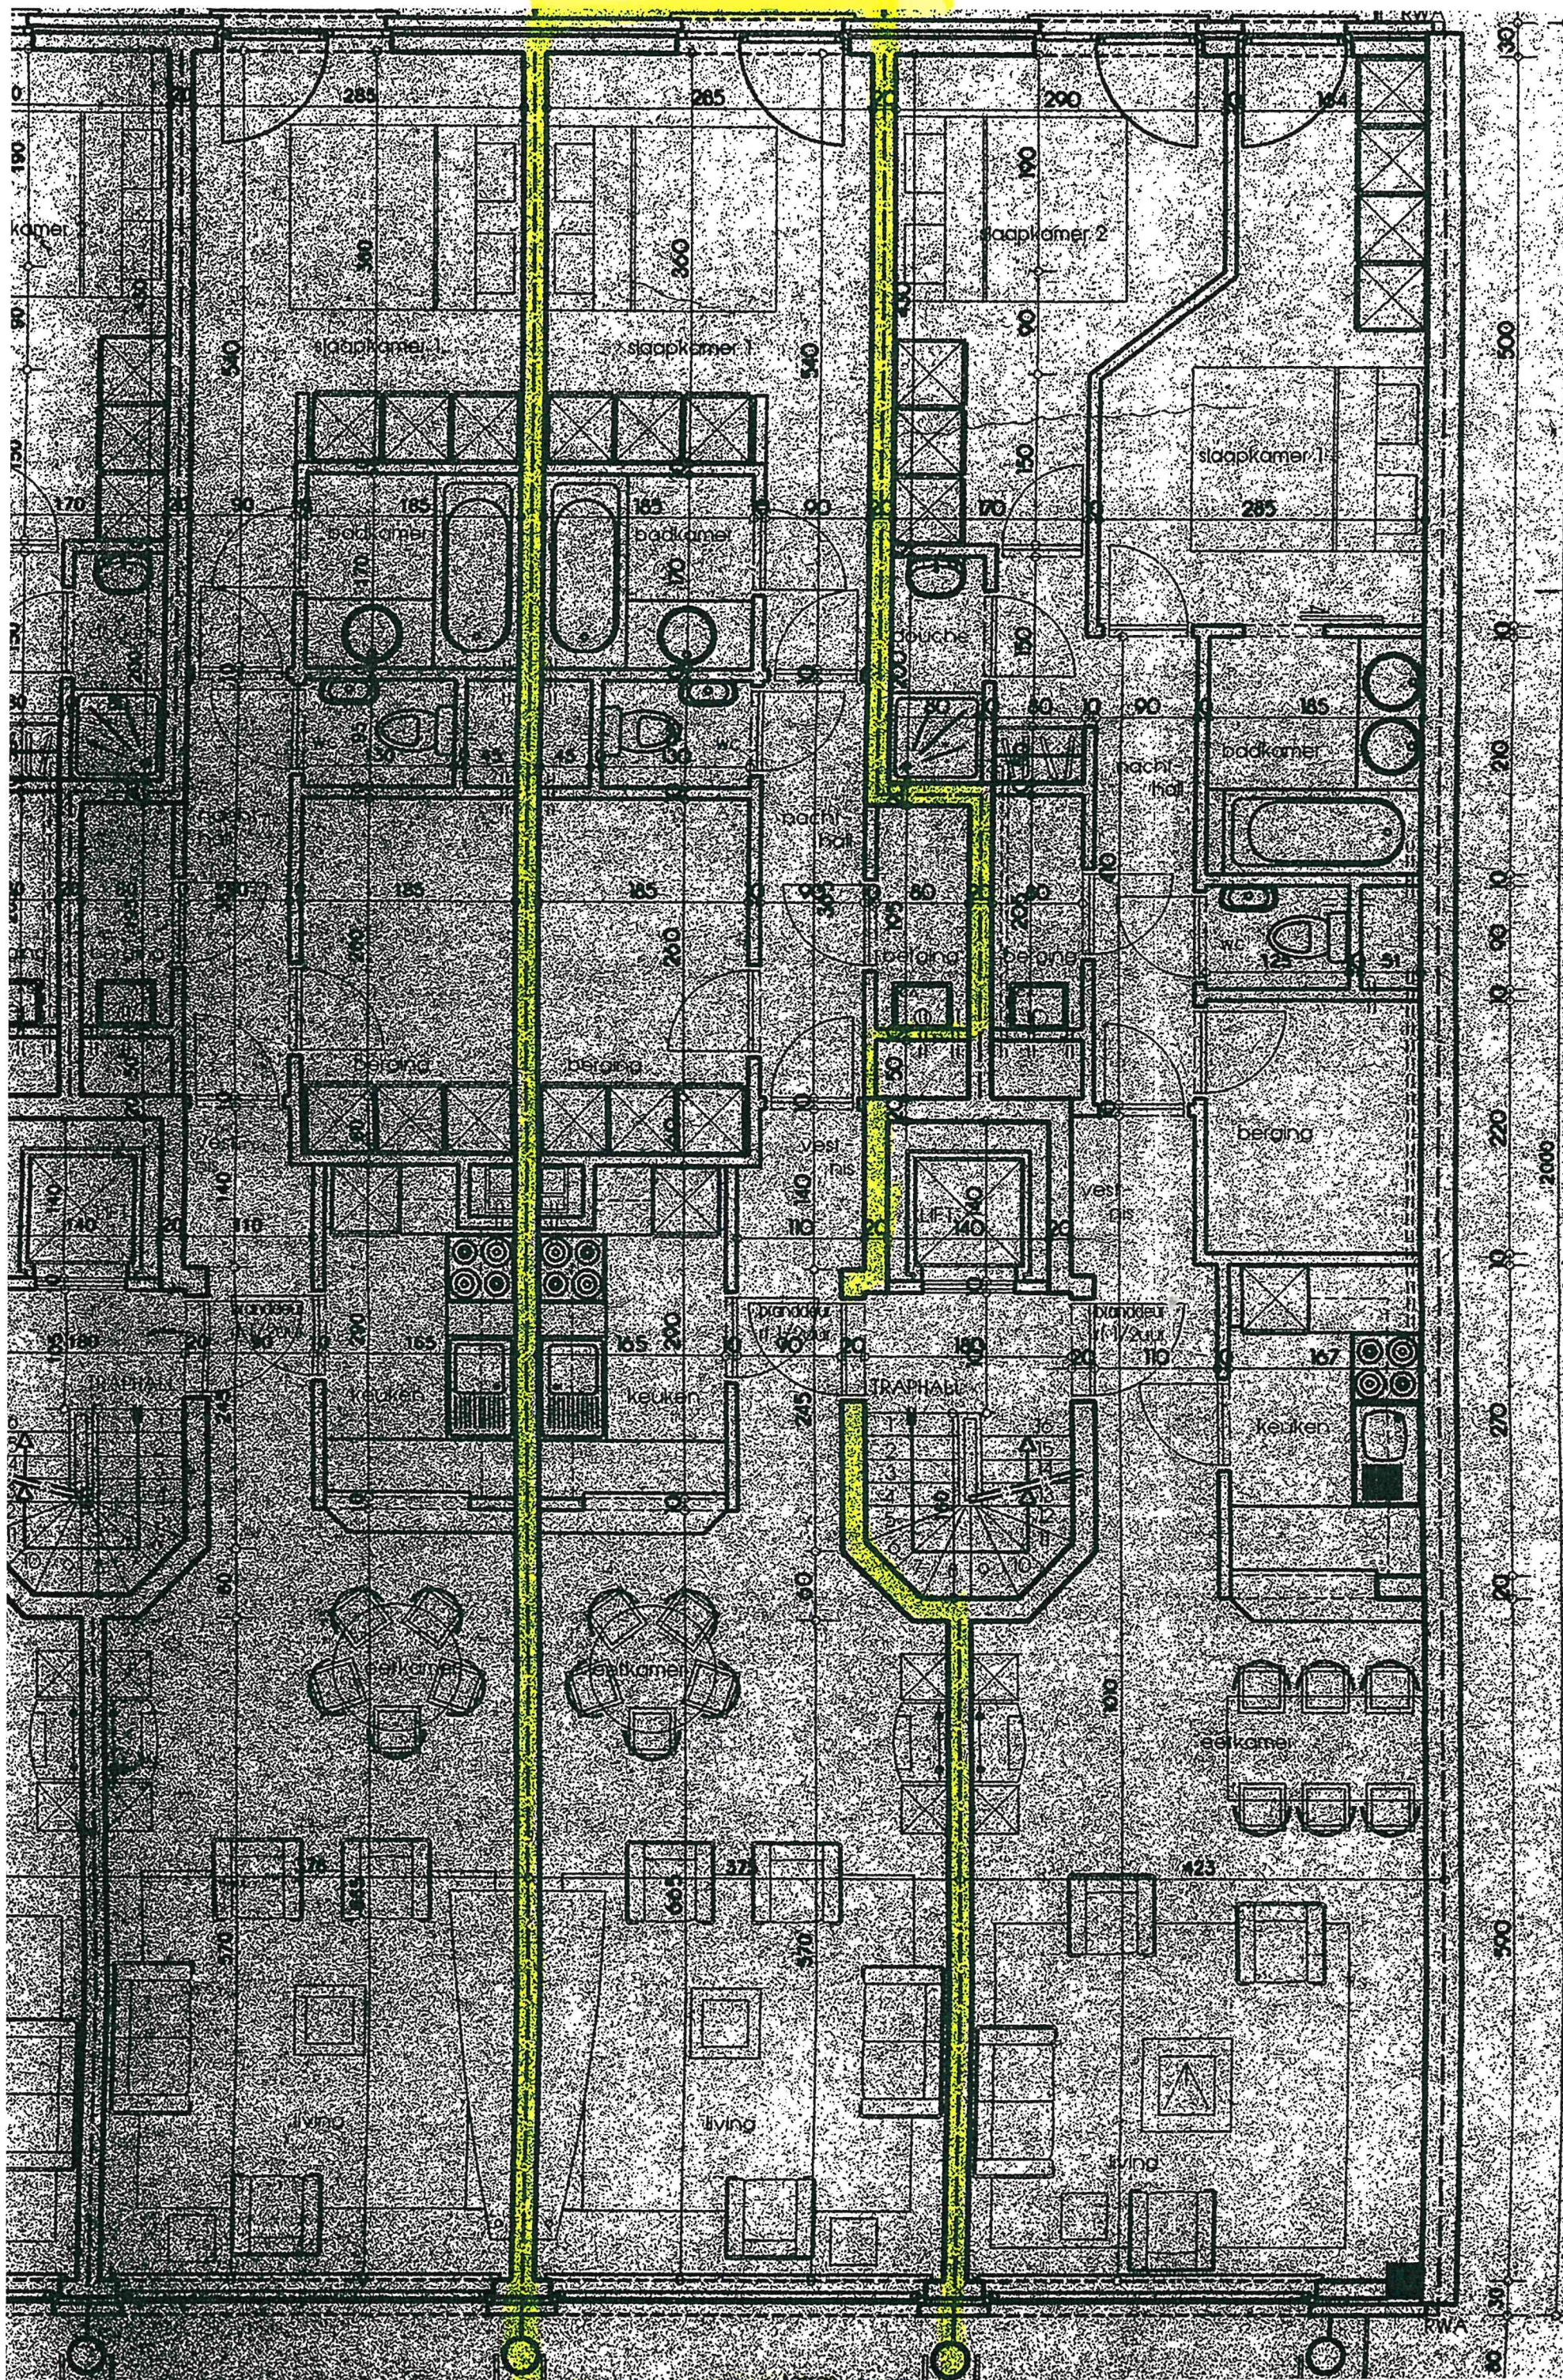

